

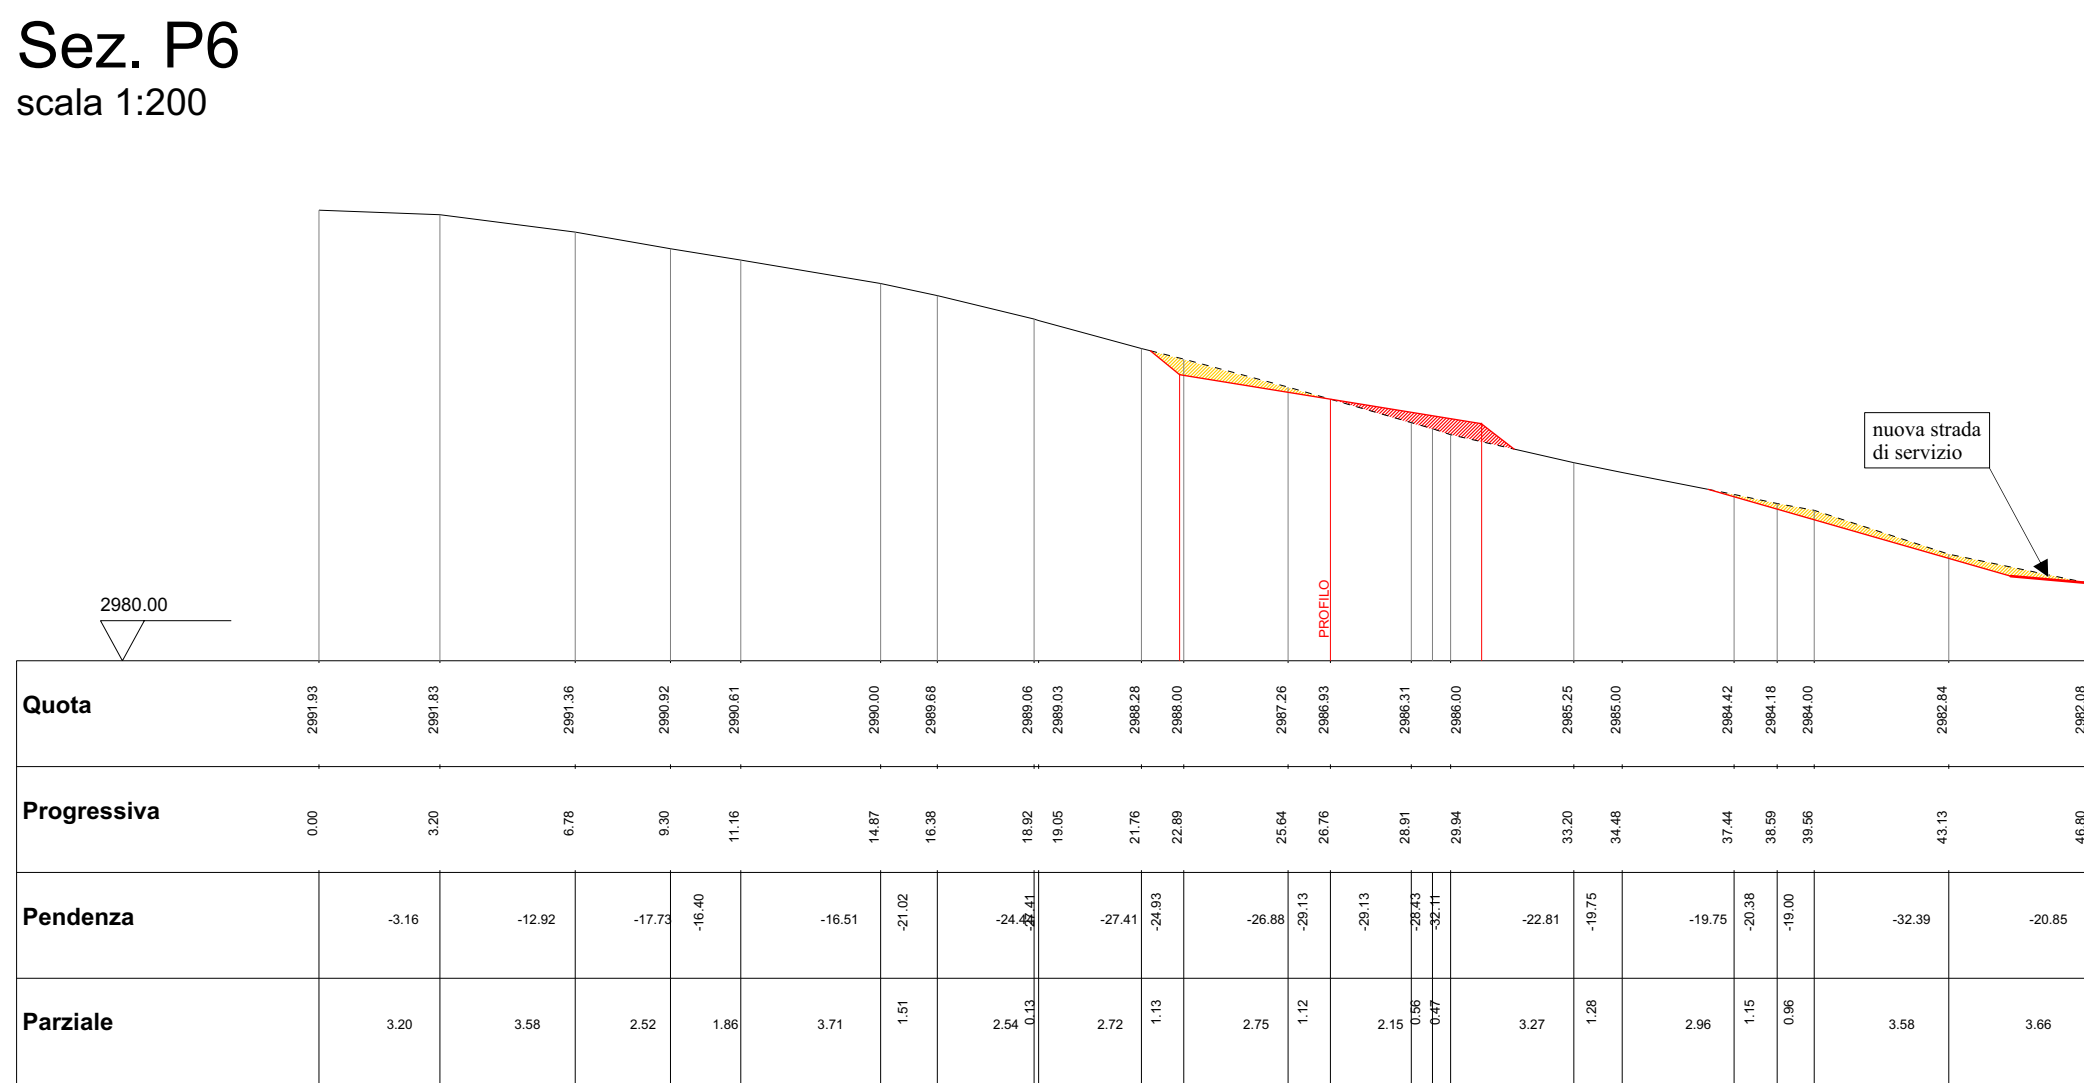


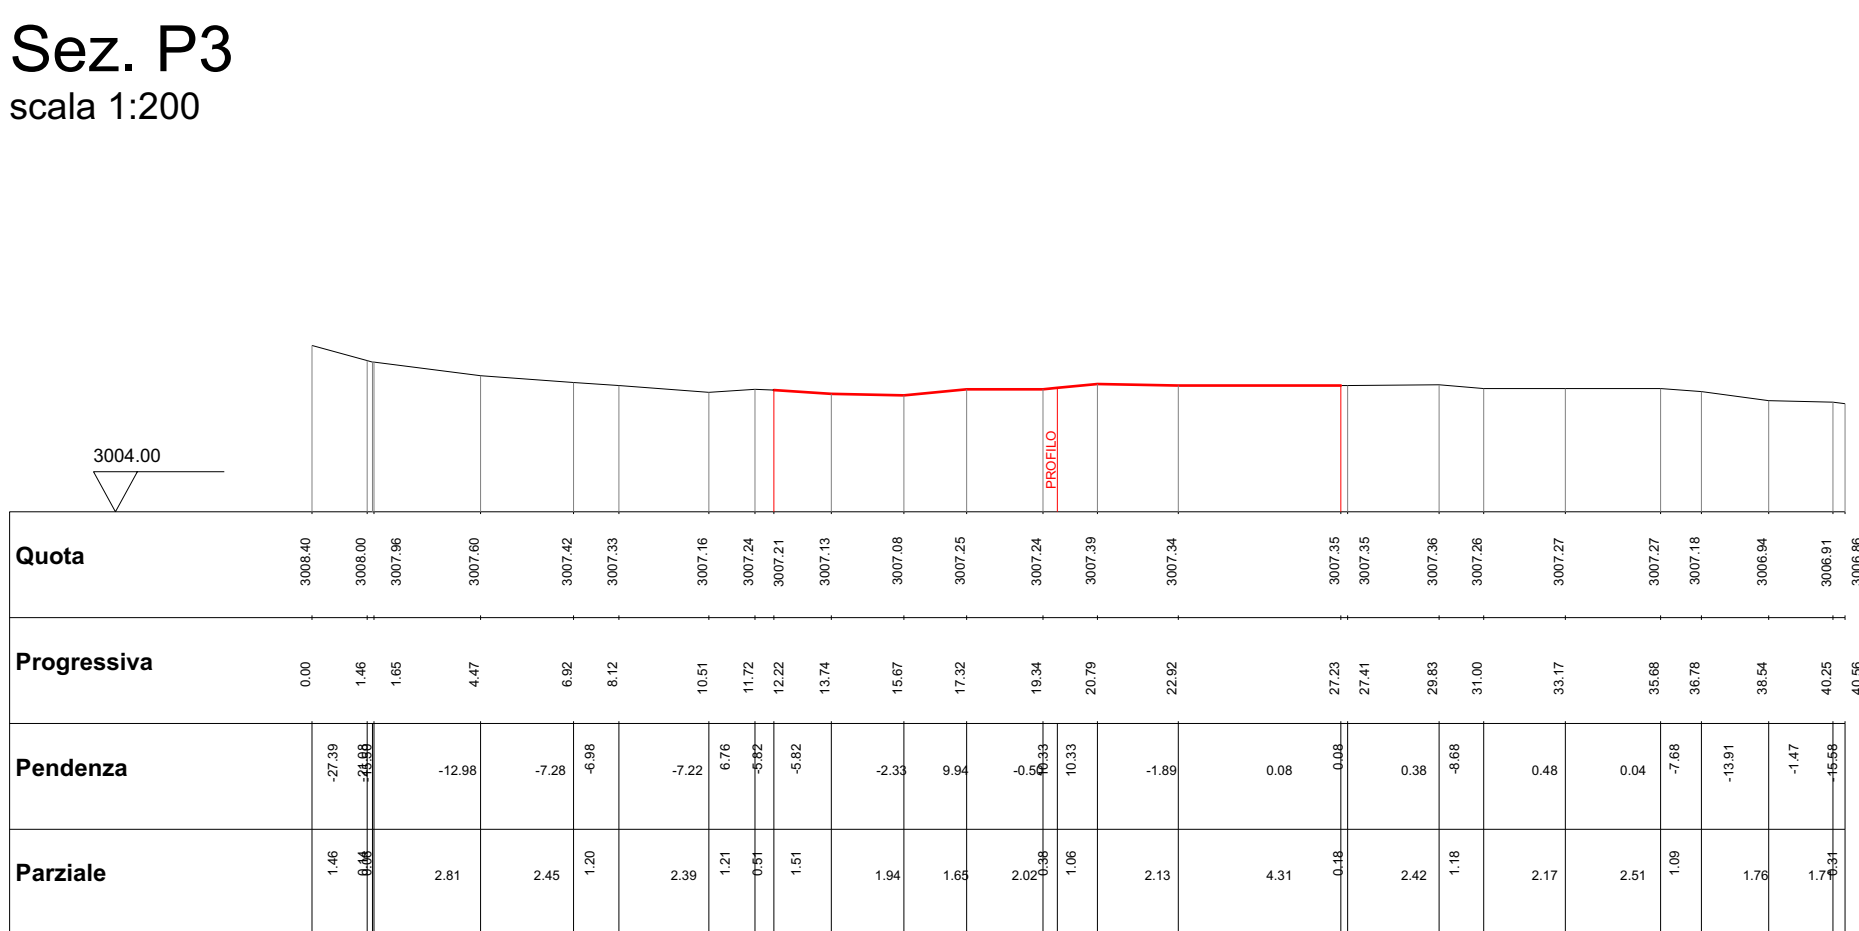

Sez. P7
scala 1:200


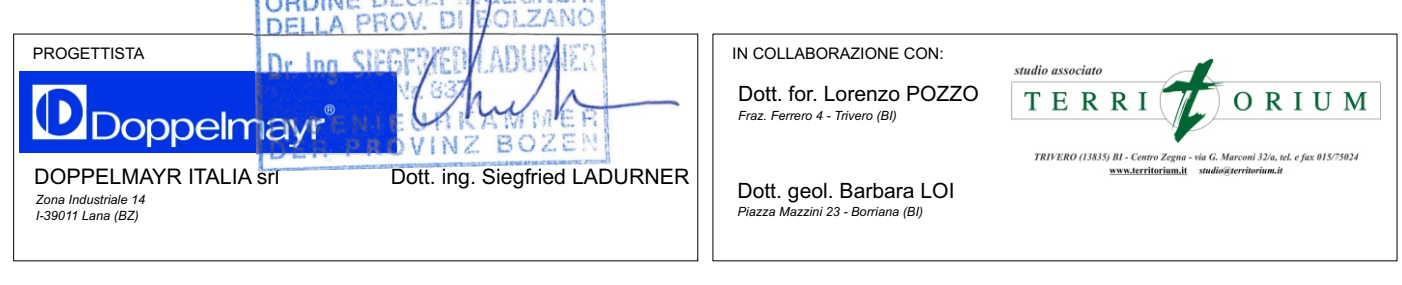